




Indicative Roof Plan

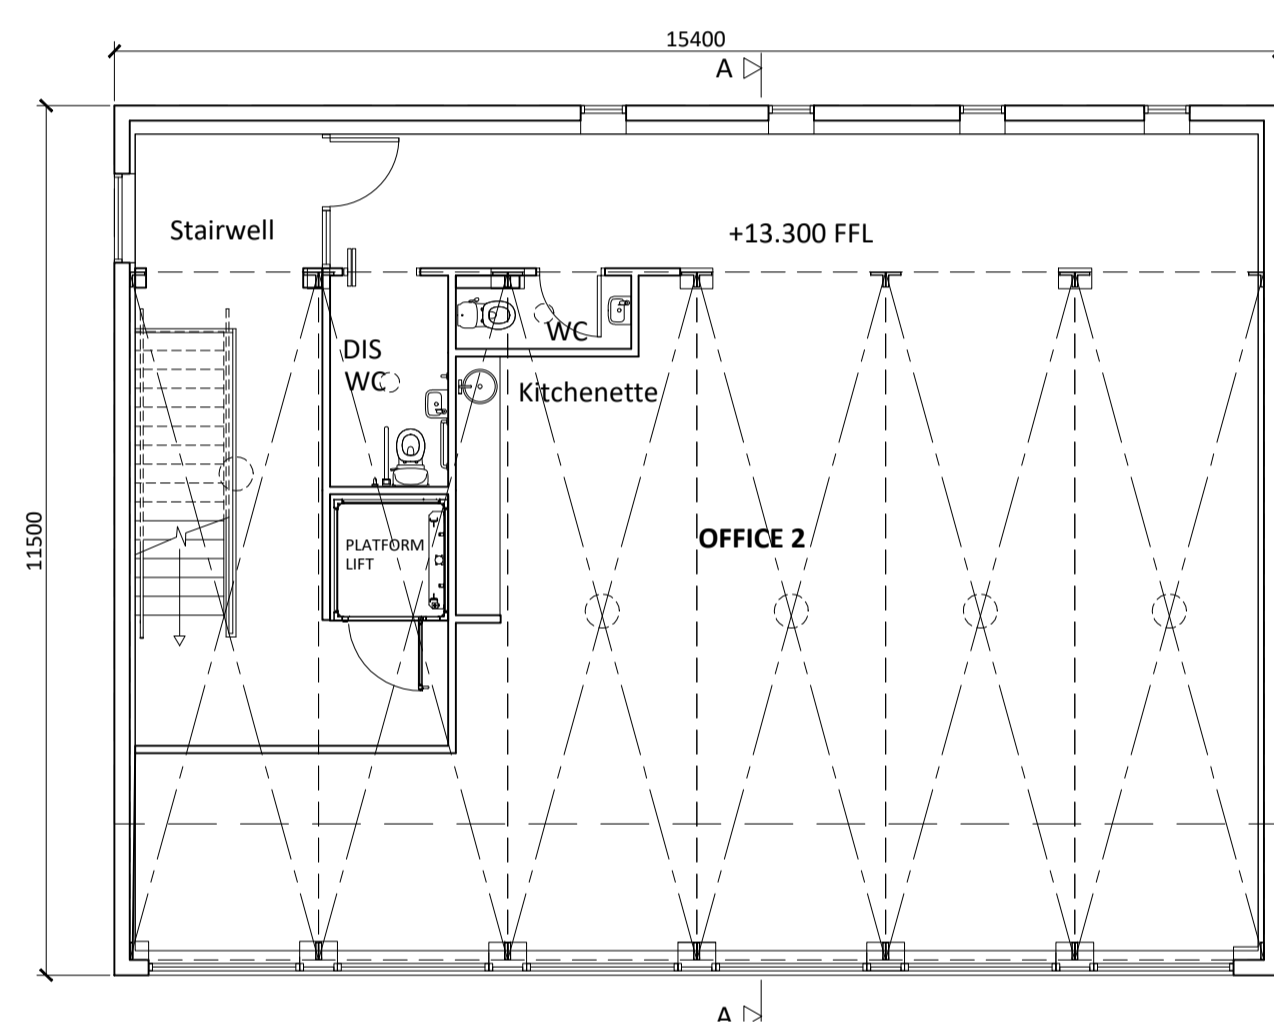

First Floor Plan

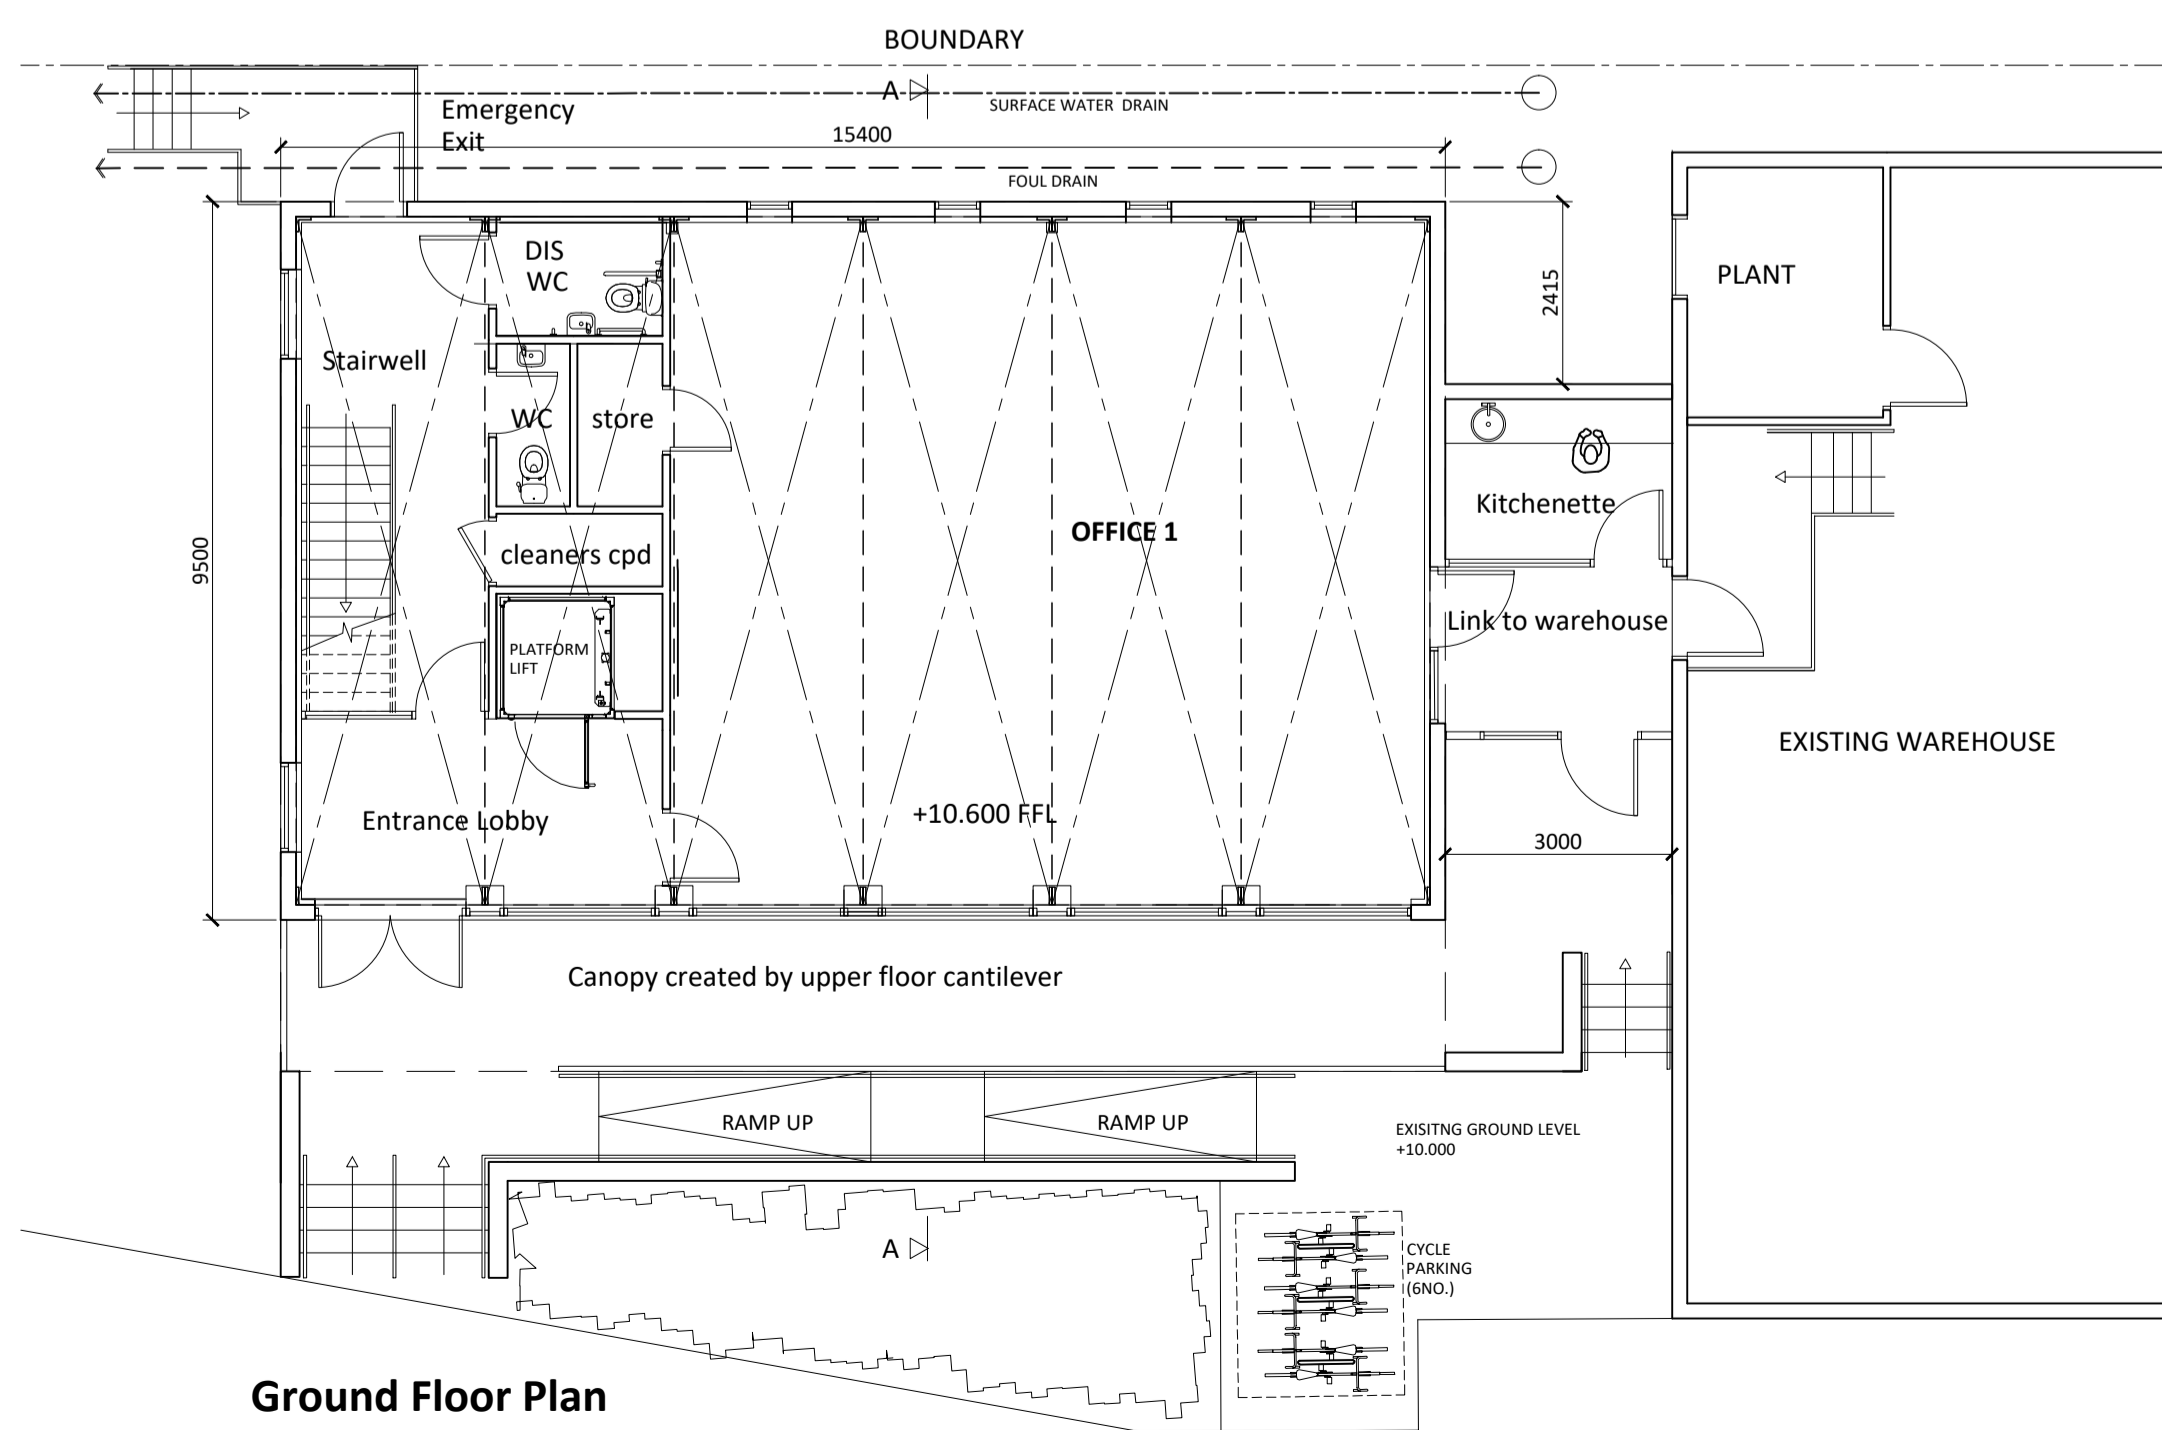


Ground Floor Plan  
scale 1:100

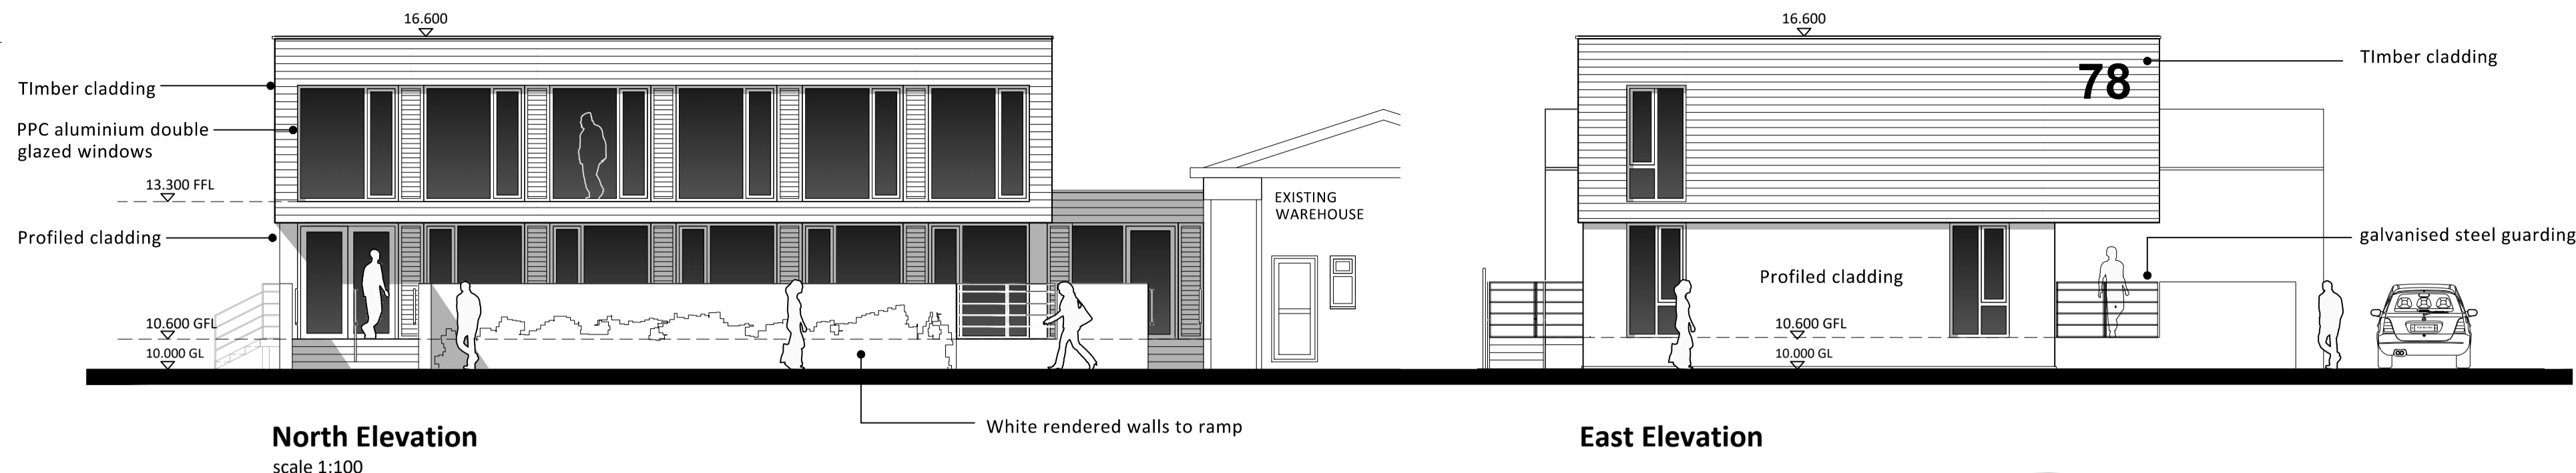


North Elevation  
scale 1:100

East Elevation

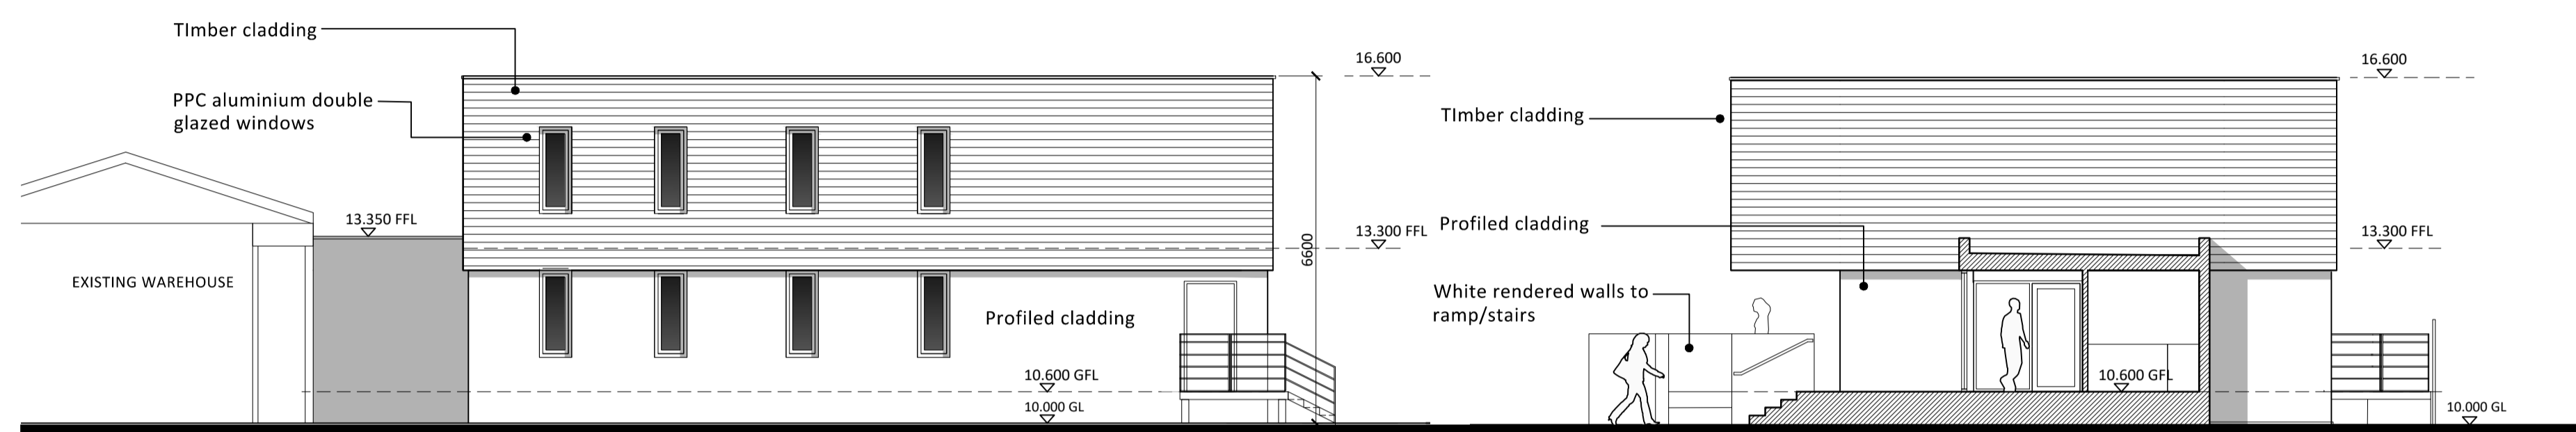


South Elevation


Sectional West Elevation

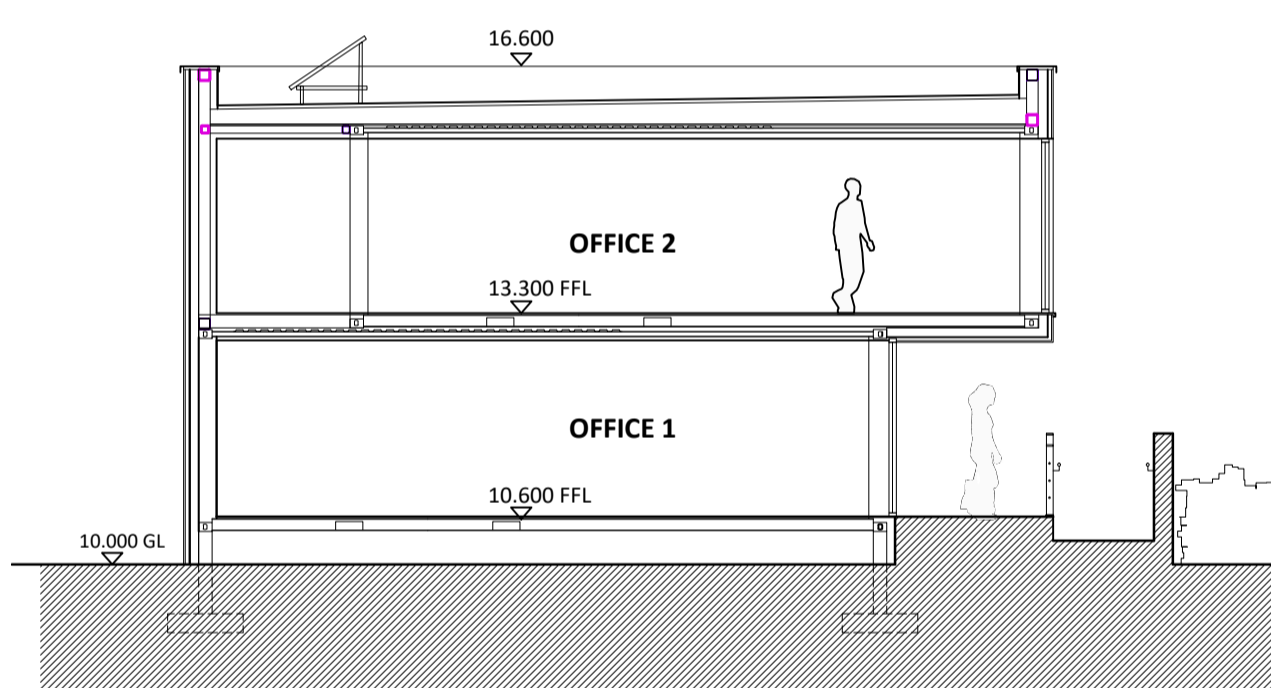

Typical Section A-A  
scale 1:50

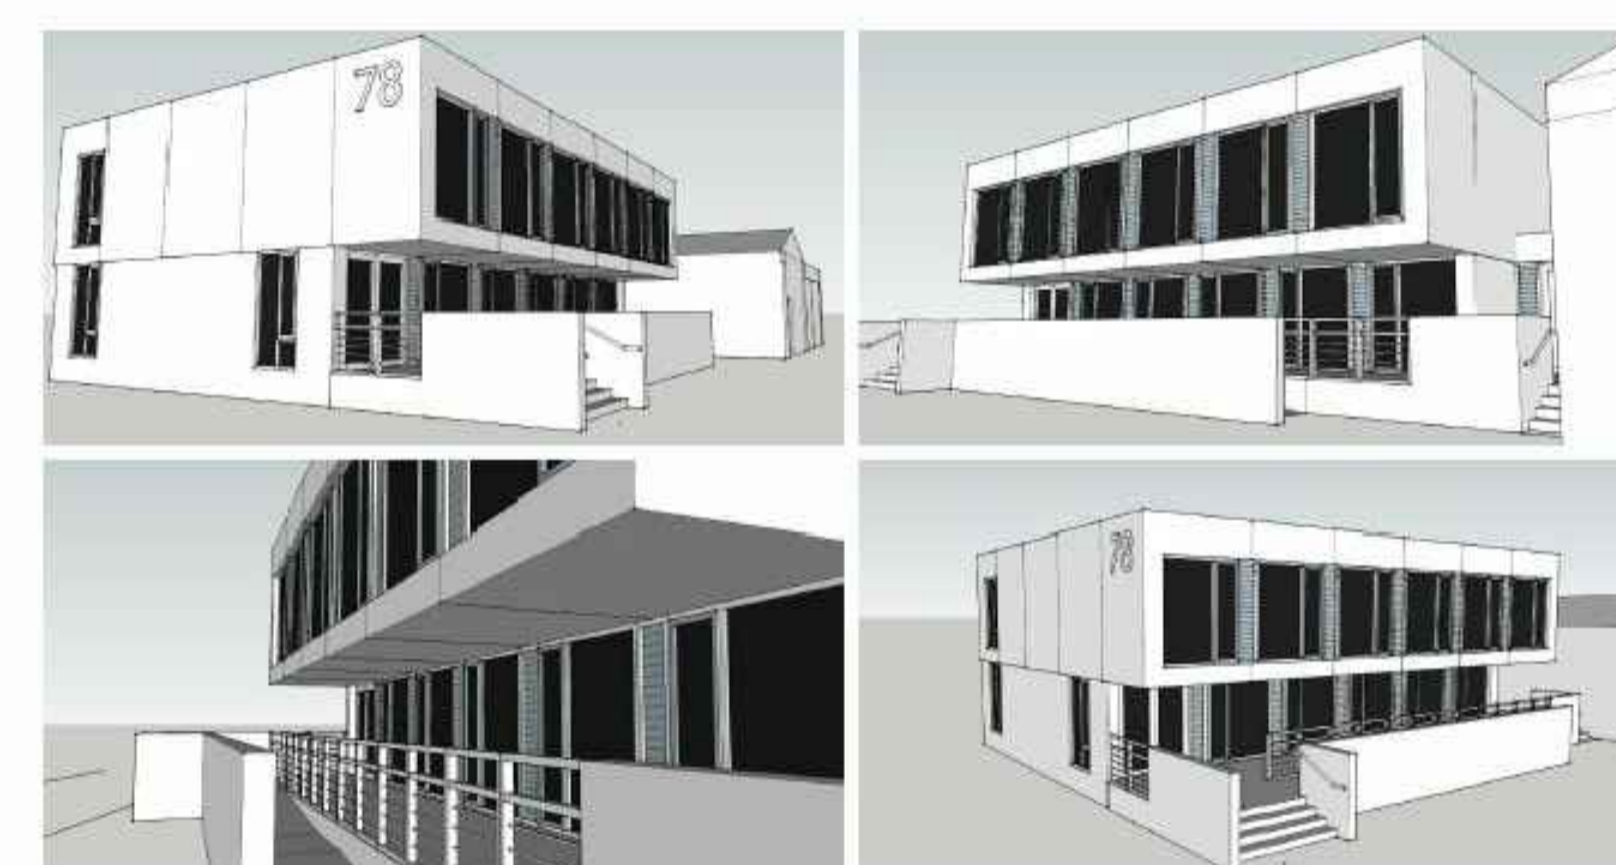

Perspectives

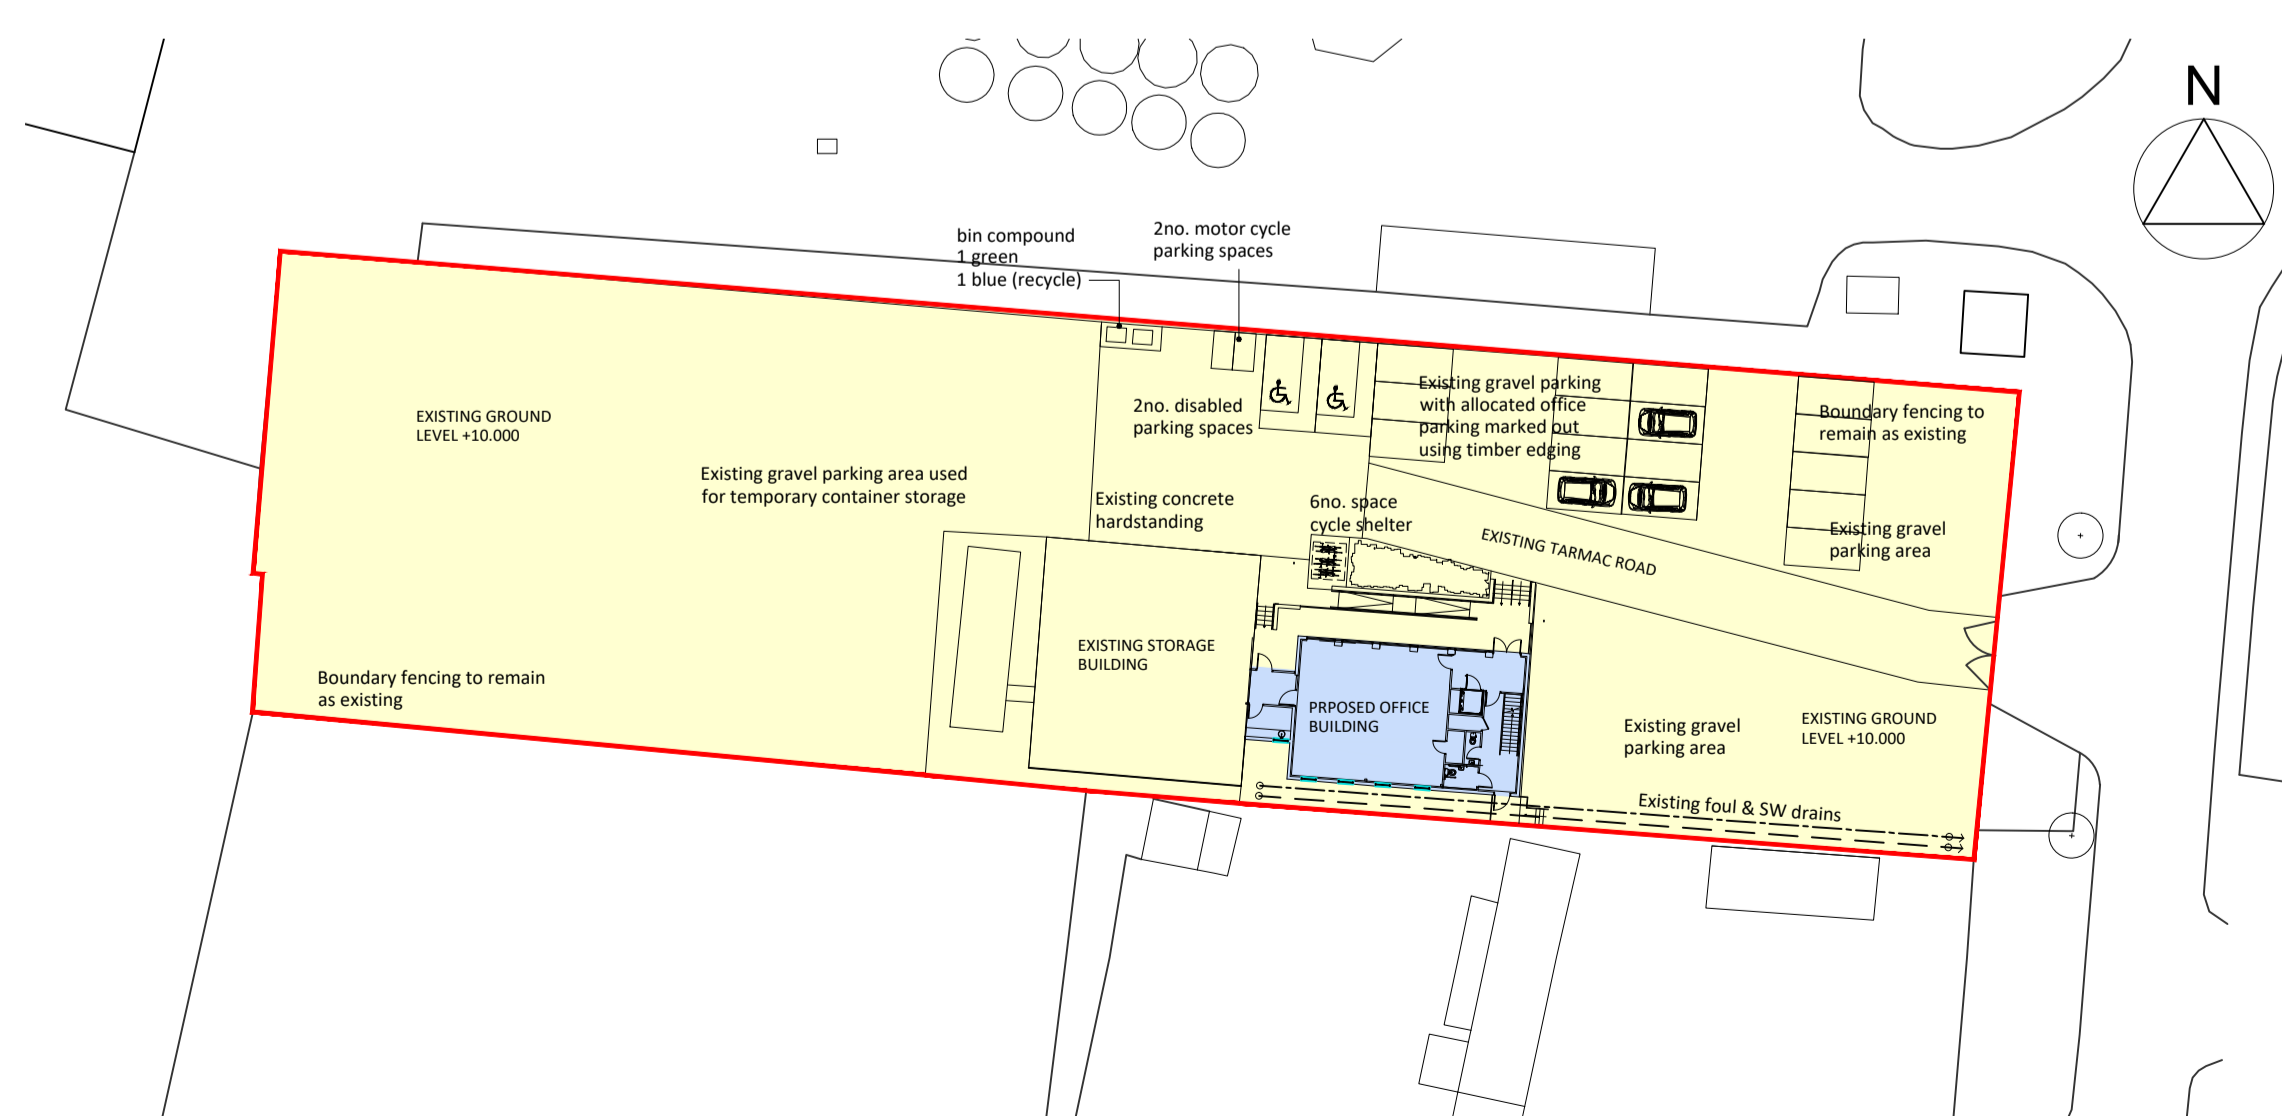

Block Plan  
scale 1:500

**NOTES**  
Do not scale from this drawing only figured dimensions are to be taken.  
The contractor must verify all dimensions on site before commencing any work or shop drawings  
The contractor must report any discrepancies to studioHUS Ltd before commencing work  
This drawing is Copyright and must not be reproduced without consent of studioHUS Ltd