



Proposed Front Elevation
(South)

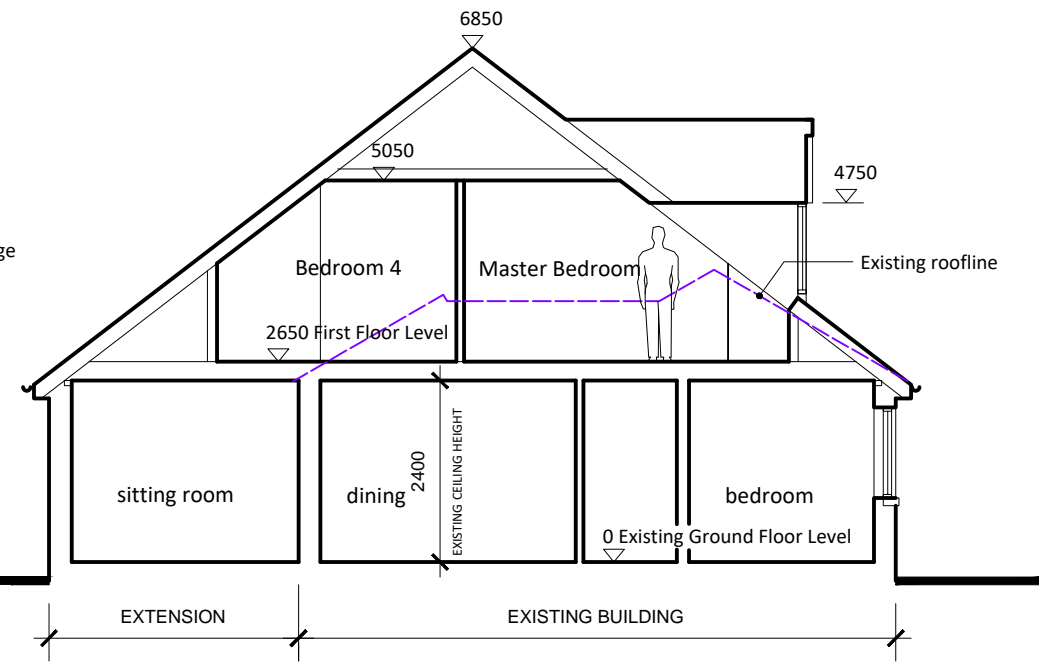

Proposed Section

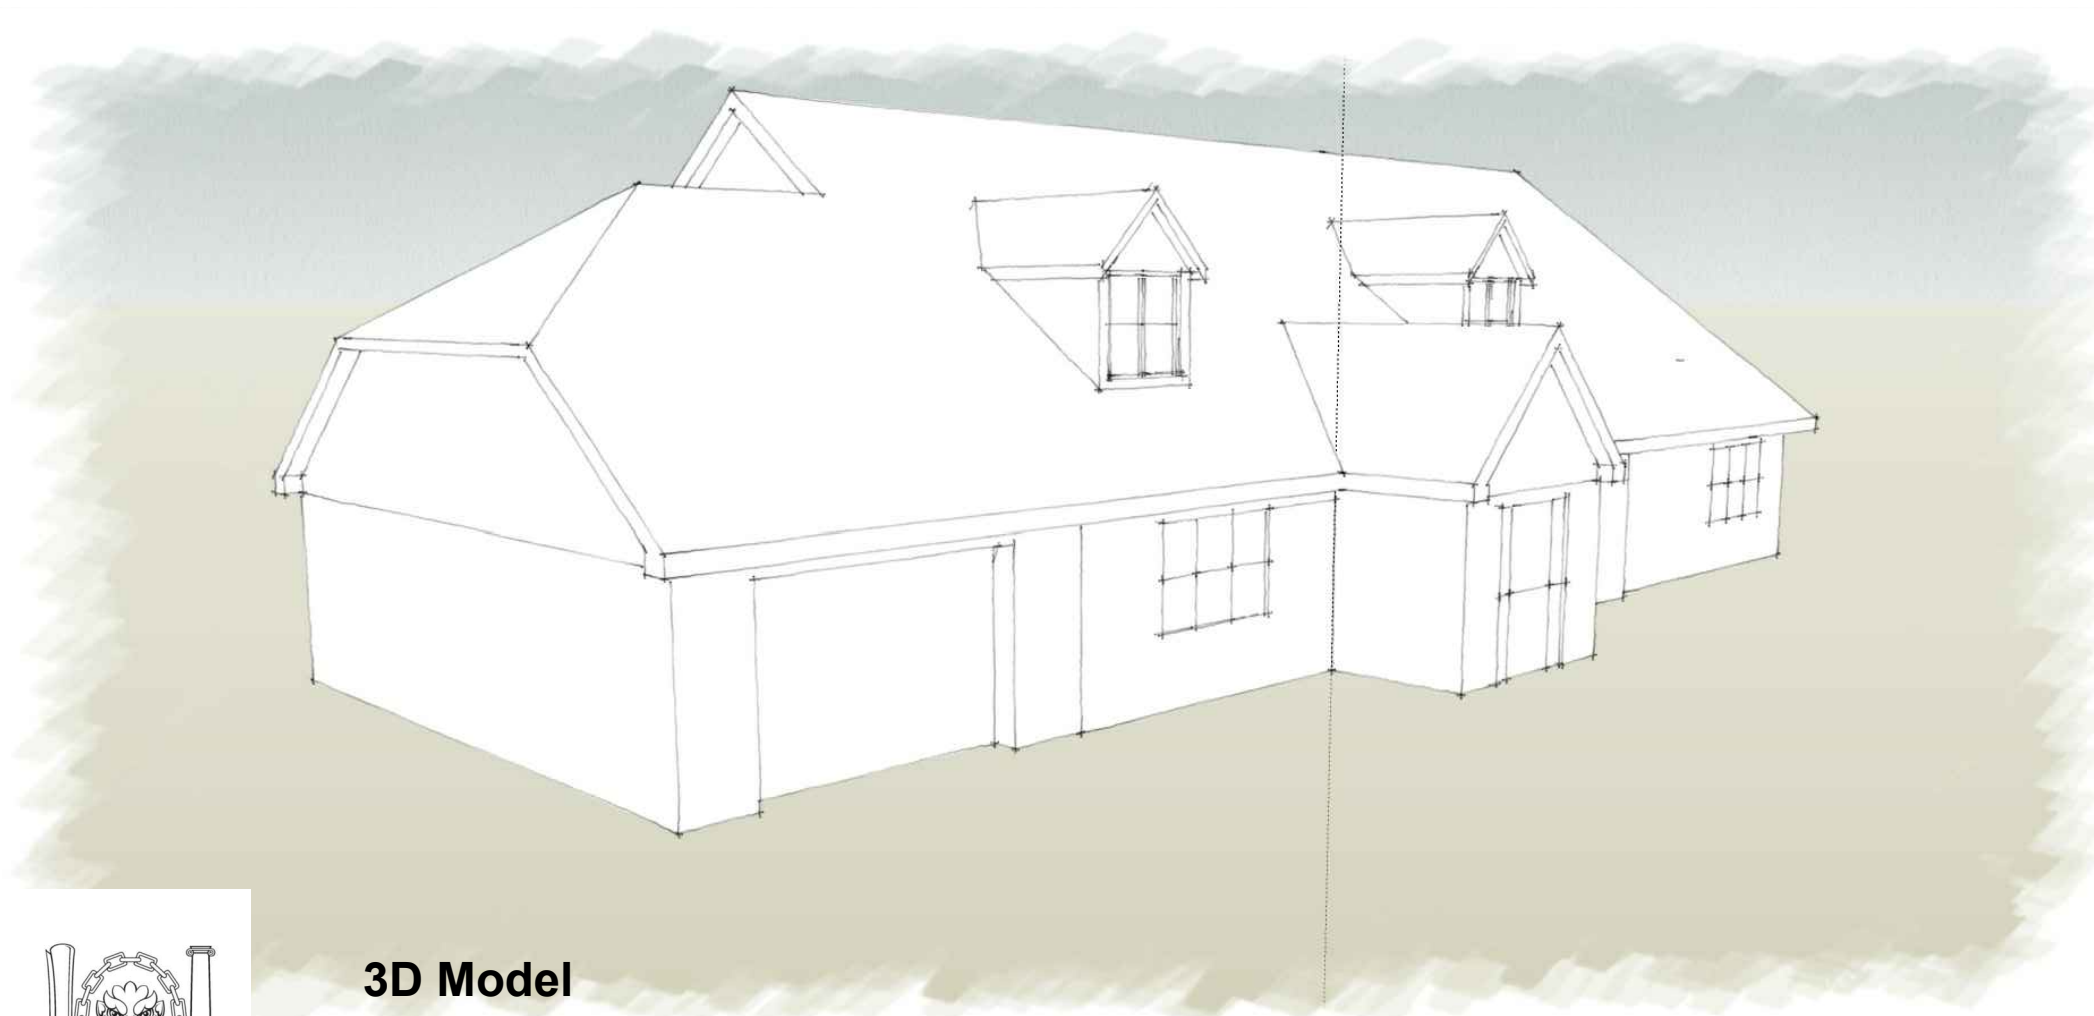

3D Model



Existing Dwelling

